


(ALLOTMENT AREA : Darling)
GENERAL PLAN No.
of
SUBDIVISION OF ERF 4554 Darling
 Situated in the Swartland Municipality Municipality and
 Administrative District of Malmesbury
 Western Cape Province
 Scale: 1: 750
 Surveyed by me in January 2020

CDR

AP Steyl
 Professional Land Surveyor
 Registration number: PLS 0761

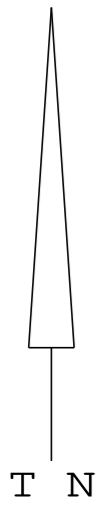


S.G. No.
 APPROVED
 for SURVEYOR GENERAL
 SHEET 2 of 3 SHEETS



File No.
 Survey Record No.
 Comp BH-308/V14 (6471)
 BH-308A (3690)
 LPI C0460002

(ALLOTMENT AREA : Darling)
GENERAL PLAN No.
of
SUBDIVISION OF ERF 4554 Darling
 Situated in the Swartland Municipality Municipality and
 Administrative District of Malmesbury
 Western Cape Province
 Scale: 1/ 750
 Surveyed by me in January 2020



AP Steyl
 Professional Land Surveyor
 Registration number: PLS 0761

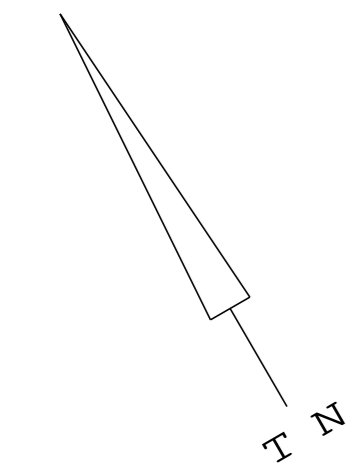

CDR

SHEET 2 JOINS HERE

S.G. No.
 APPROVED
 for SURVEYOR GENERAL
 SHEET 3 of 3 SHEETS

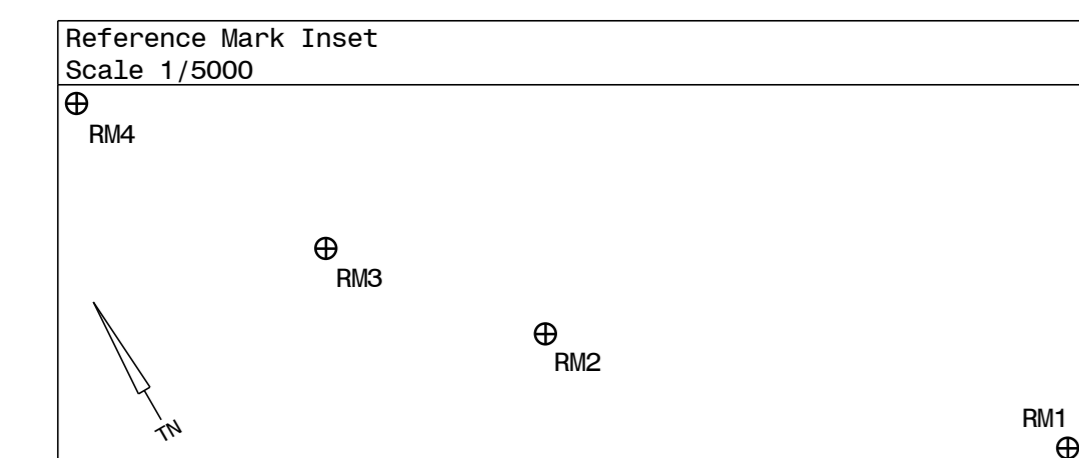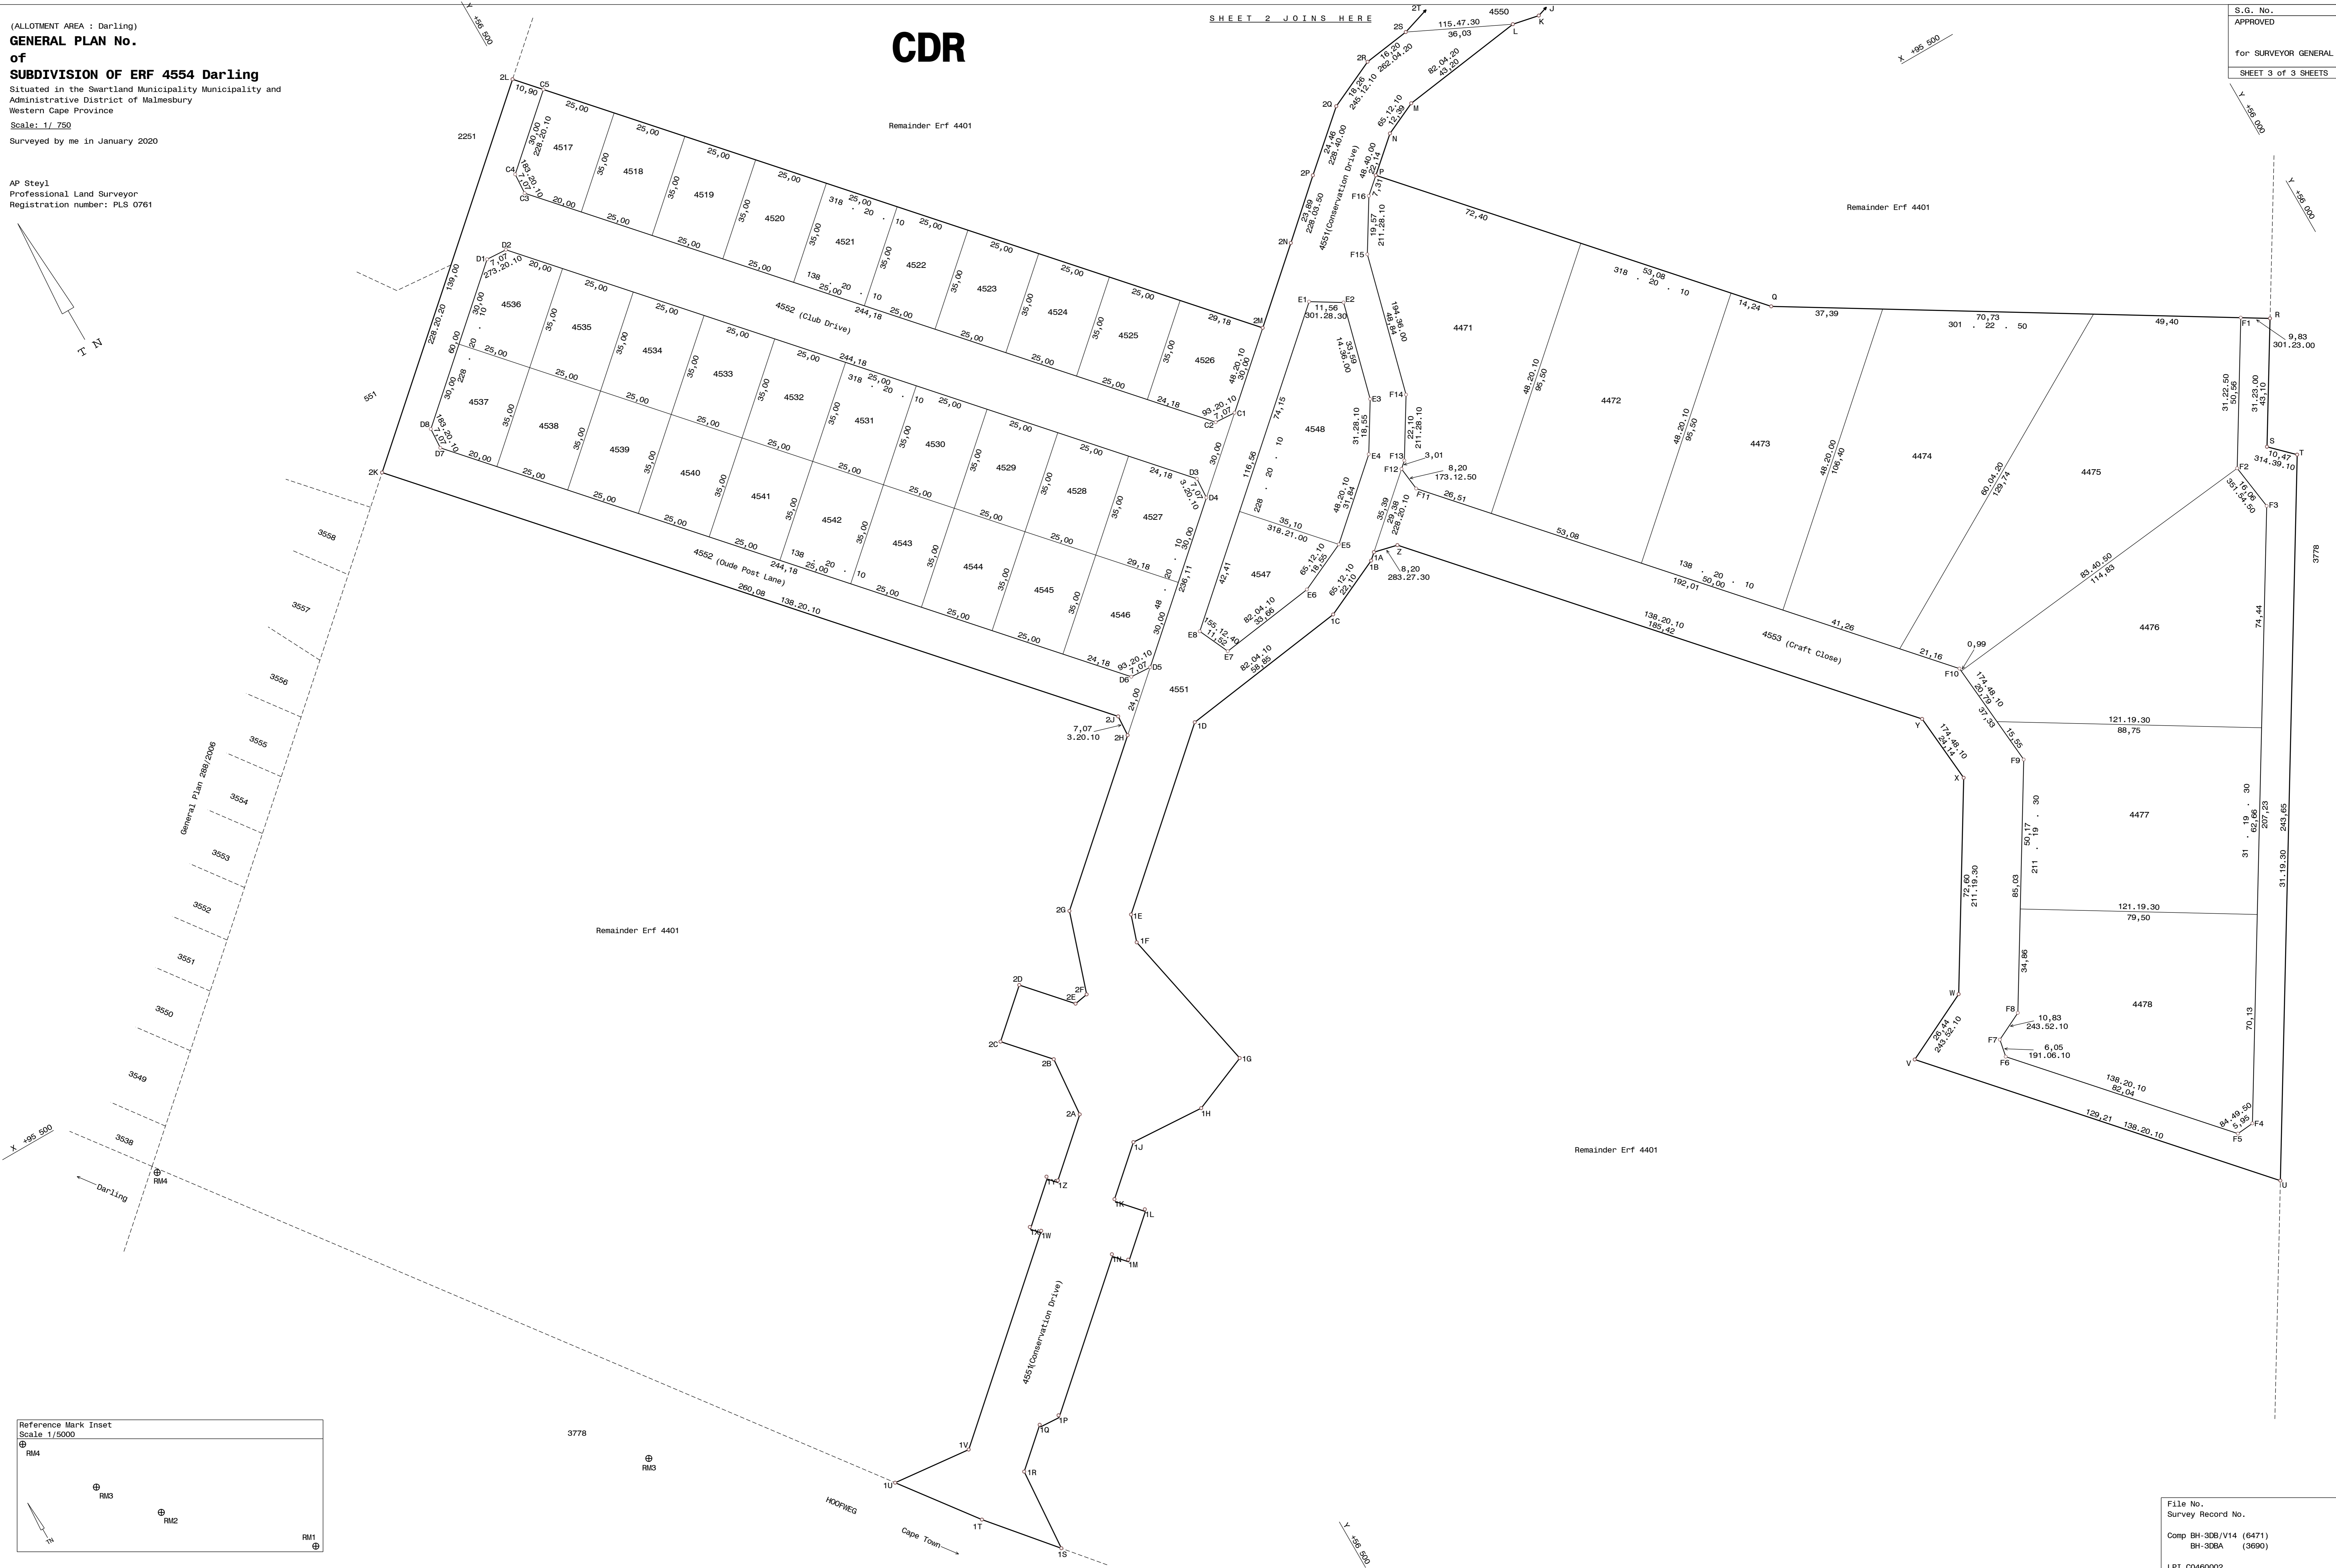

File No.
 Survey Record No.
 Comp BH-30B/V14 (6471)
 BH-30BA (3690)
 LPT C0460002